
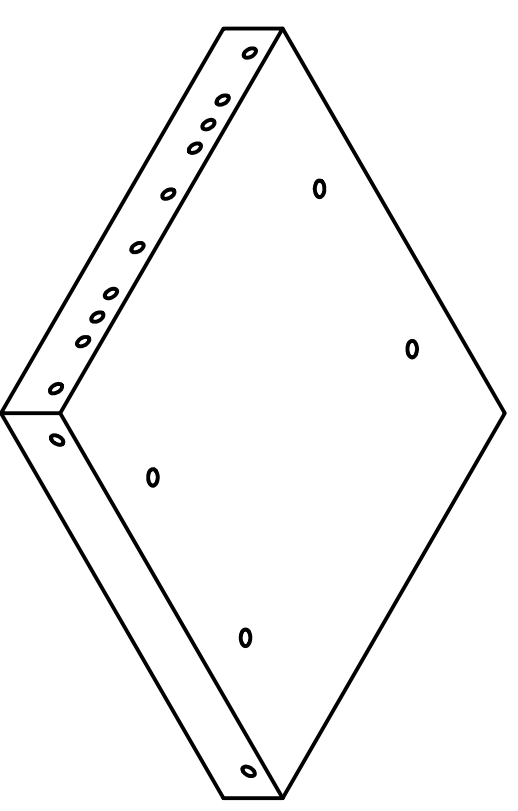
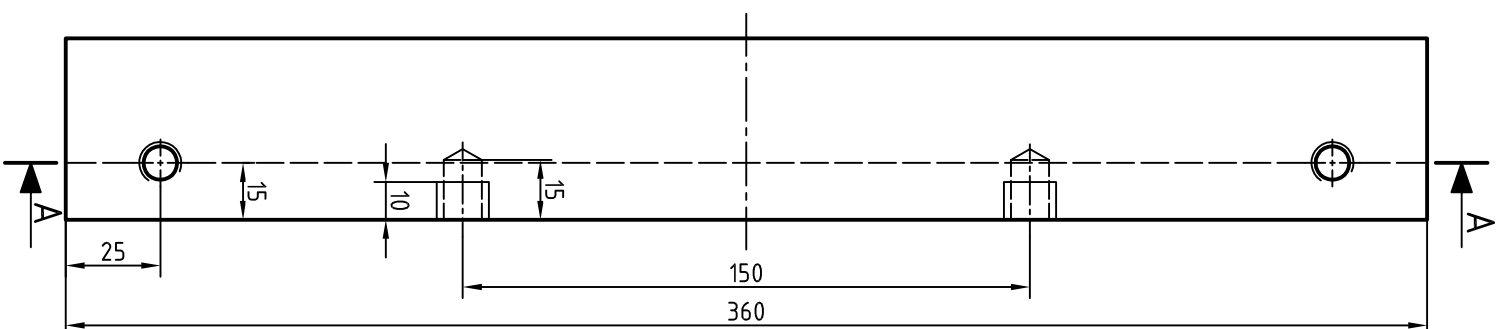


Presjek A-A


Zatiki

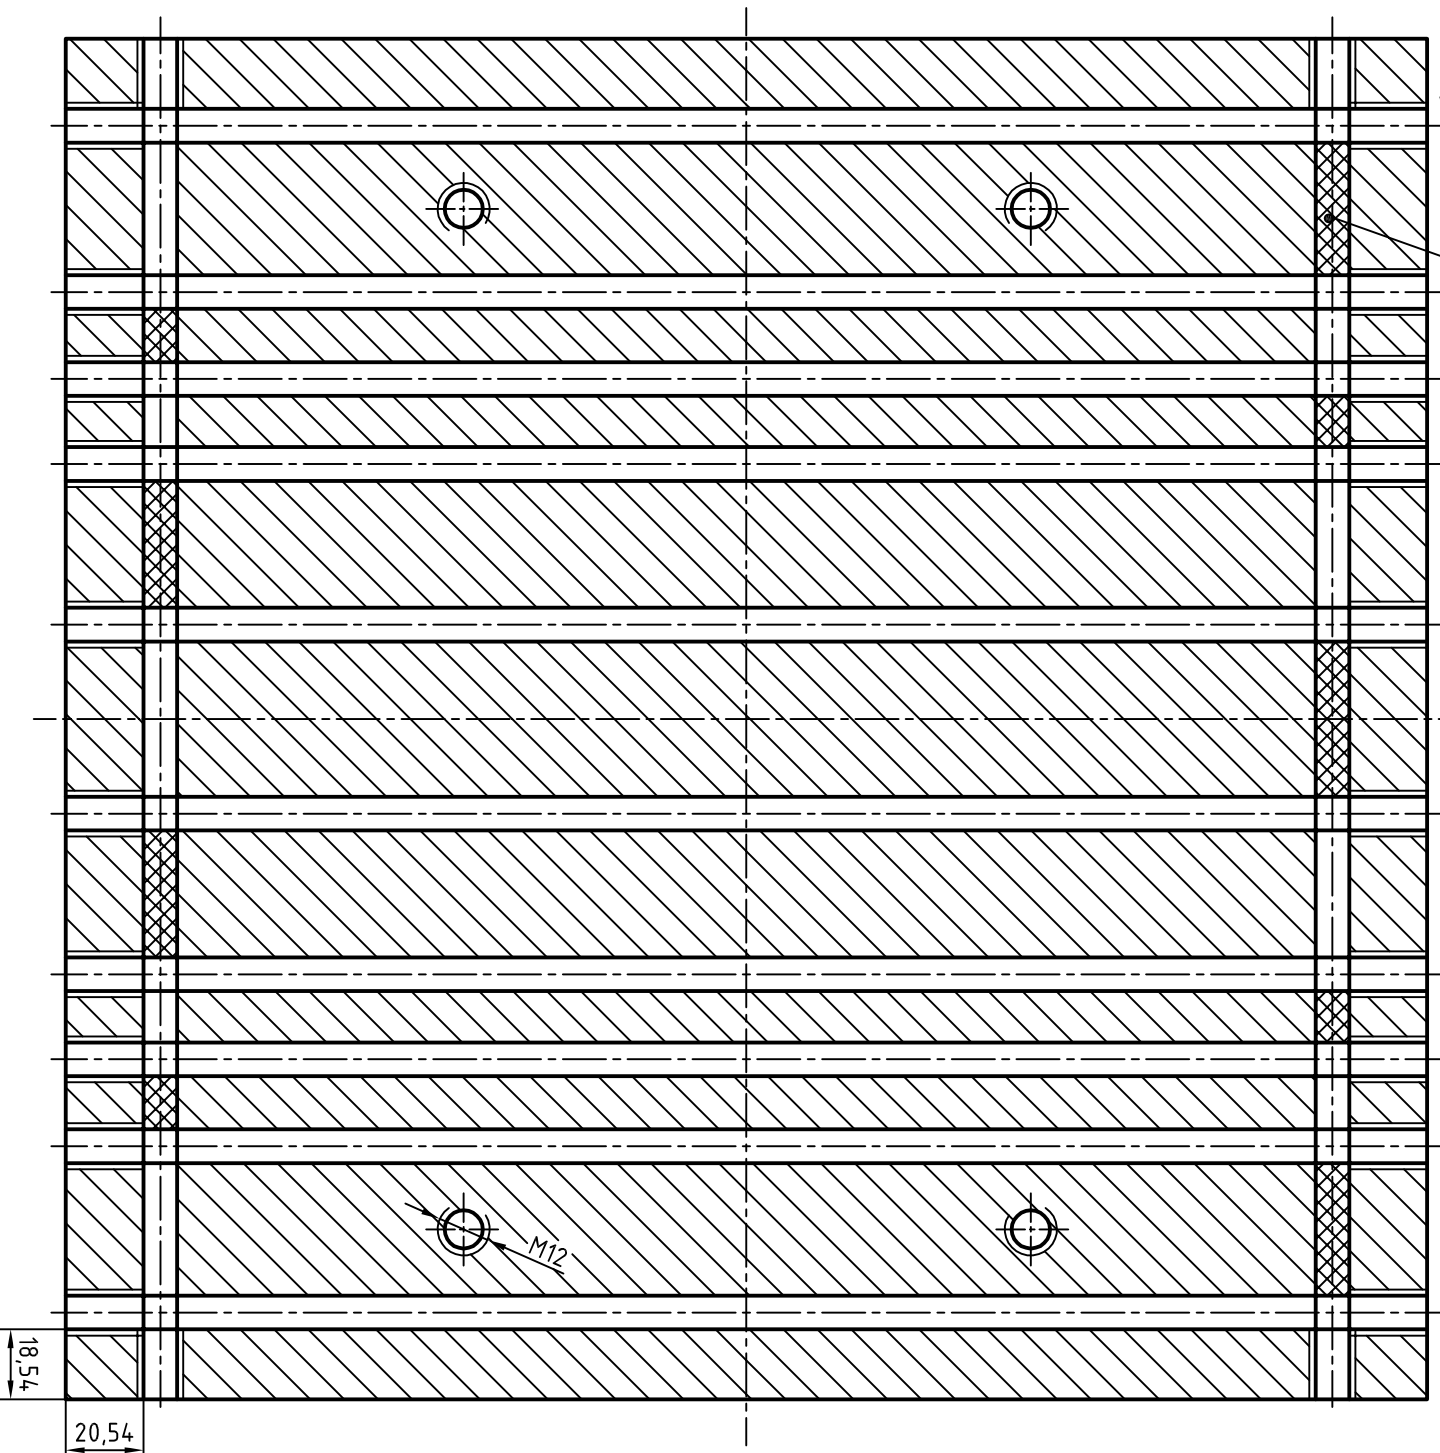

Izometrija M 1:5

Napomena: Zatnici se uprešavaju u
uljne kanale
Zatnici:
 $\phi 10 \times 13 = 4$ kom.
 $\phi 10 \times 35 = 4$ kom.
 $\phi 10 \times 45 = 1$ kom.

Ra 3.2

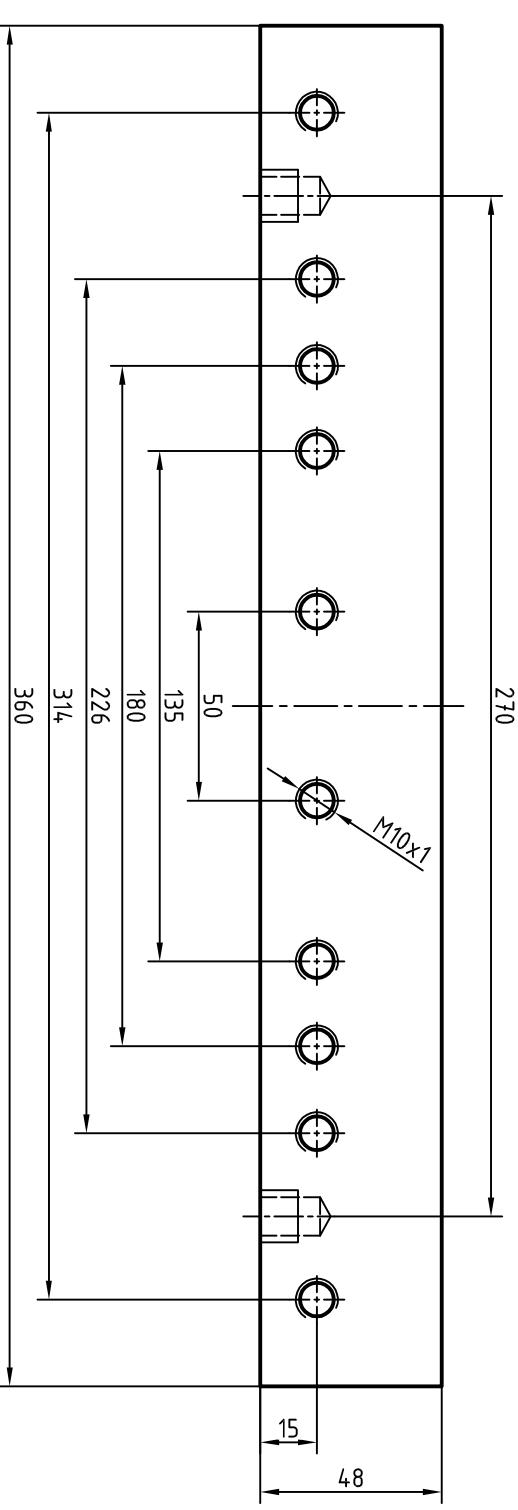

270

18,54

20,54

48

15

M10x1

M12

360

314

226

180

135

50

Projektirao		Datum		Ime i prezime		Potpis	
Razradio		srpanj'15.		Mesarić Filip			
Crtao		Pregledao		Objekt broj:		R. N. broj:	
Mjerilo originala		M 1:2		Naziv:		Kopija	
Naziv:		Masa:		Pozicija:		Format: A3	
Materijal: S18-0-1		1		Listova: 4		List: 2	
Napomena:		Gornji kalup		Crtež broj: 1.2. - Prilog 1.			

